


ABN: 40 165 638 988 | ACN: 165 638 988  
 Q.B.C.C. Licence QLD: 12 847 58  
 Building Licence NSW: 26 638 8C  
 FREECALL | 1800 688 044  
 ADMINISTRATION | (07) 4660 1600  
 OPERATIONS | (07) 4660 1605  
 SALES EMAIL | sales@westbuilt.com.au  
 WEBSITE | www.westbuilt.com.au  
 Active Construction Group Pty Ltd Trading as Westbuilt Homes  
 Postal: PO Box 663, Warwick QLD 4370  
 Head Office & Factory: 38-48 Project Street Warwick QLD 4370



GROSS BUILDING AREA		
Name	Area	Squares
INTERNAL	234.3 m <sup>2</sup>	25.22
LANDING	2.0 m <sup>2</sup>	0.21
LANDING	4.0 m <sup>2</sup>	0.43
PORCH	1.8 m <sup>2</sup>	0.19
REAR VERANDAH	45.0 m <sup>2</sup>	4.84
<b>GRAND TOTAL</b>	<b>287.1 m<sup>2</sup></b>	<b>30.90</b>

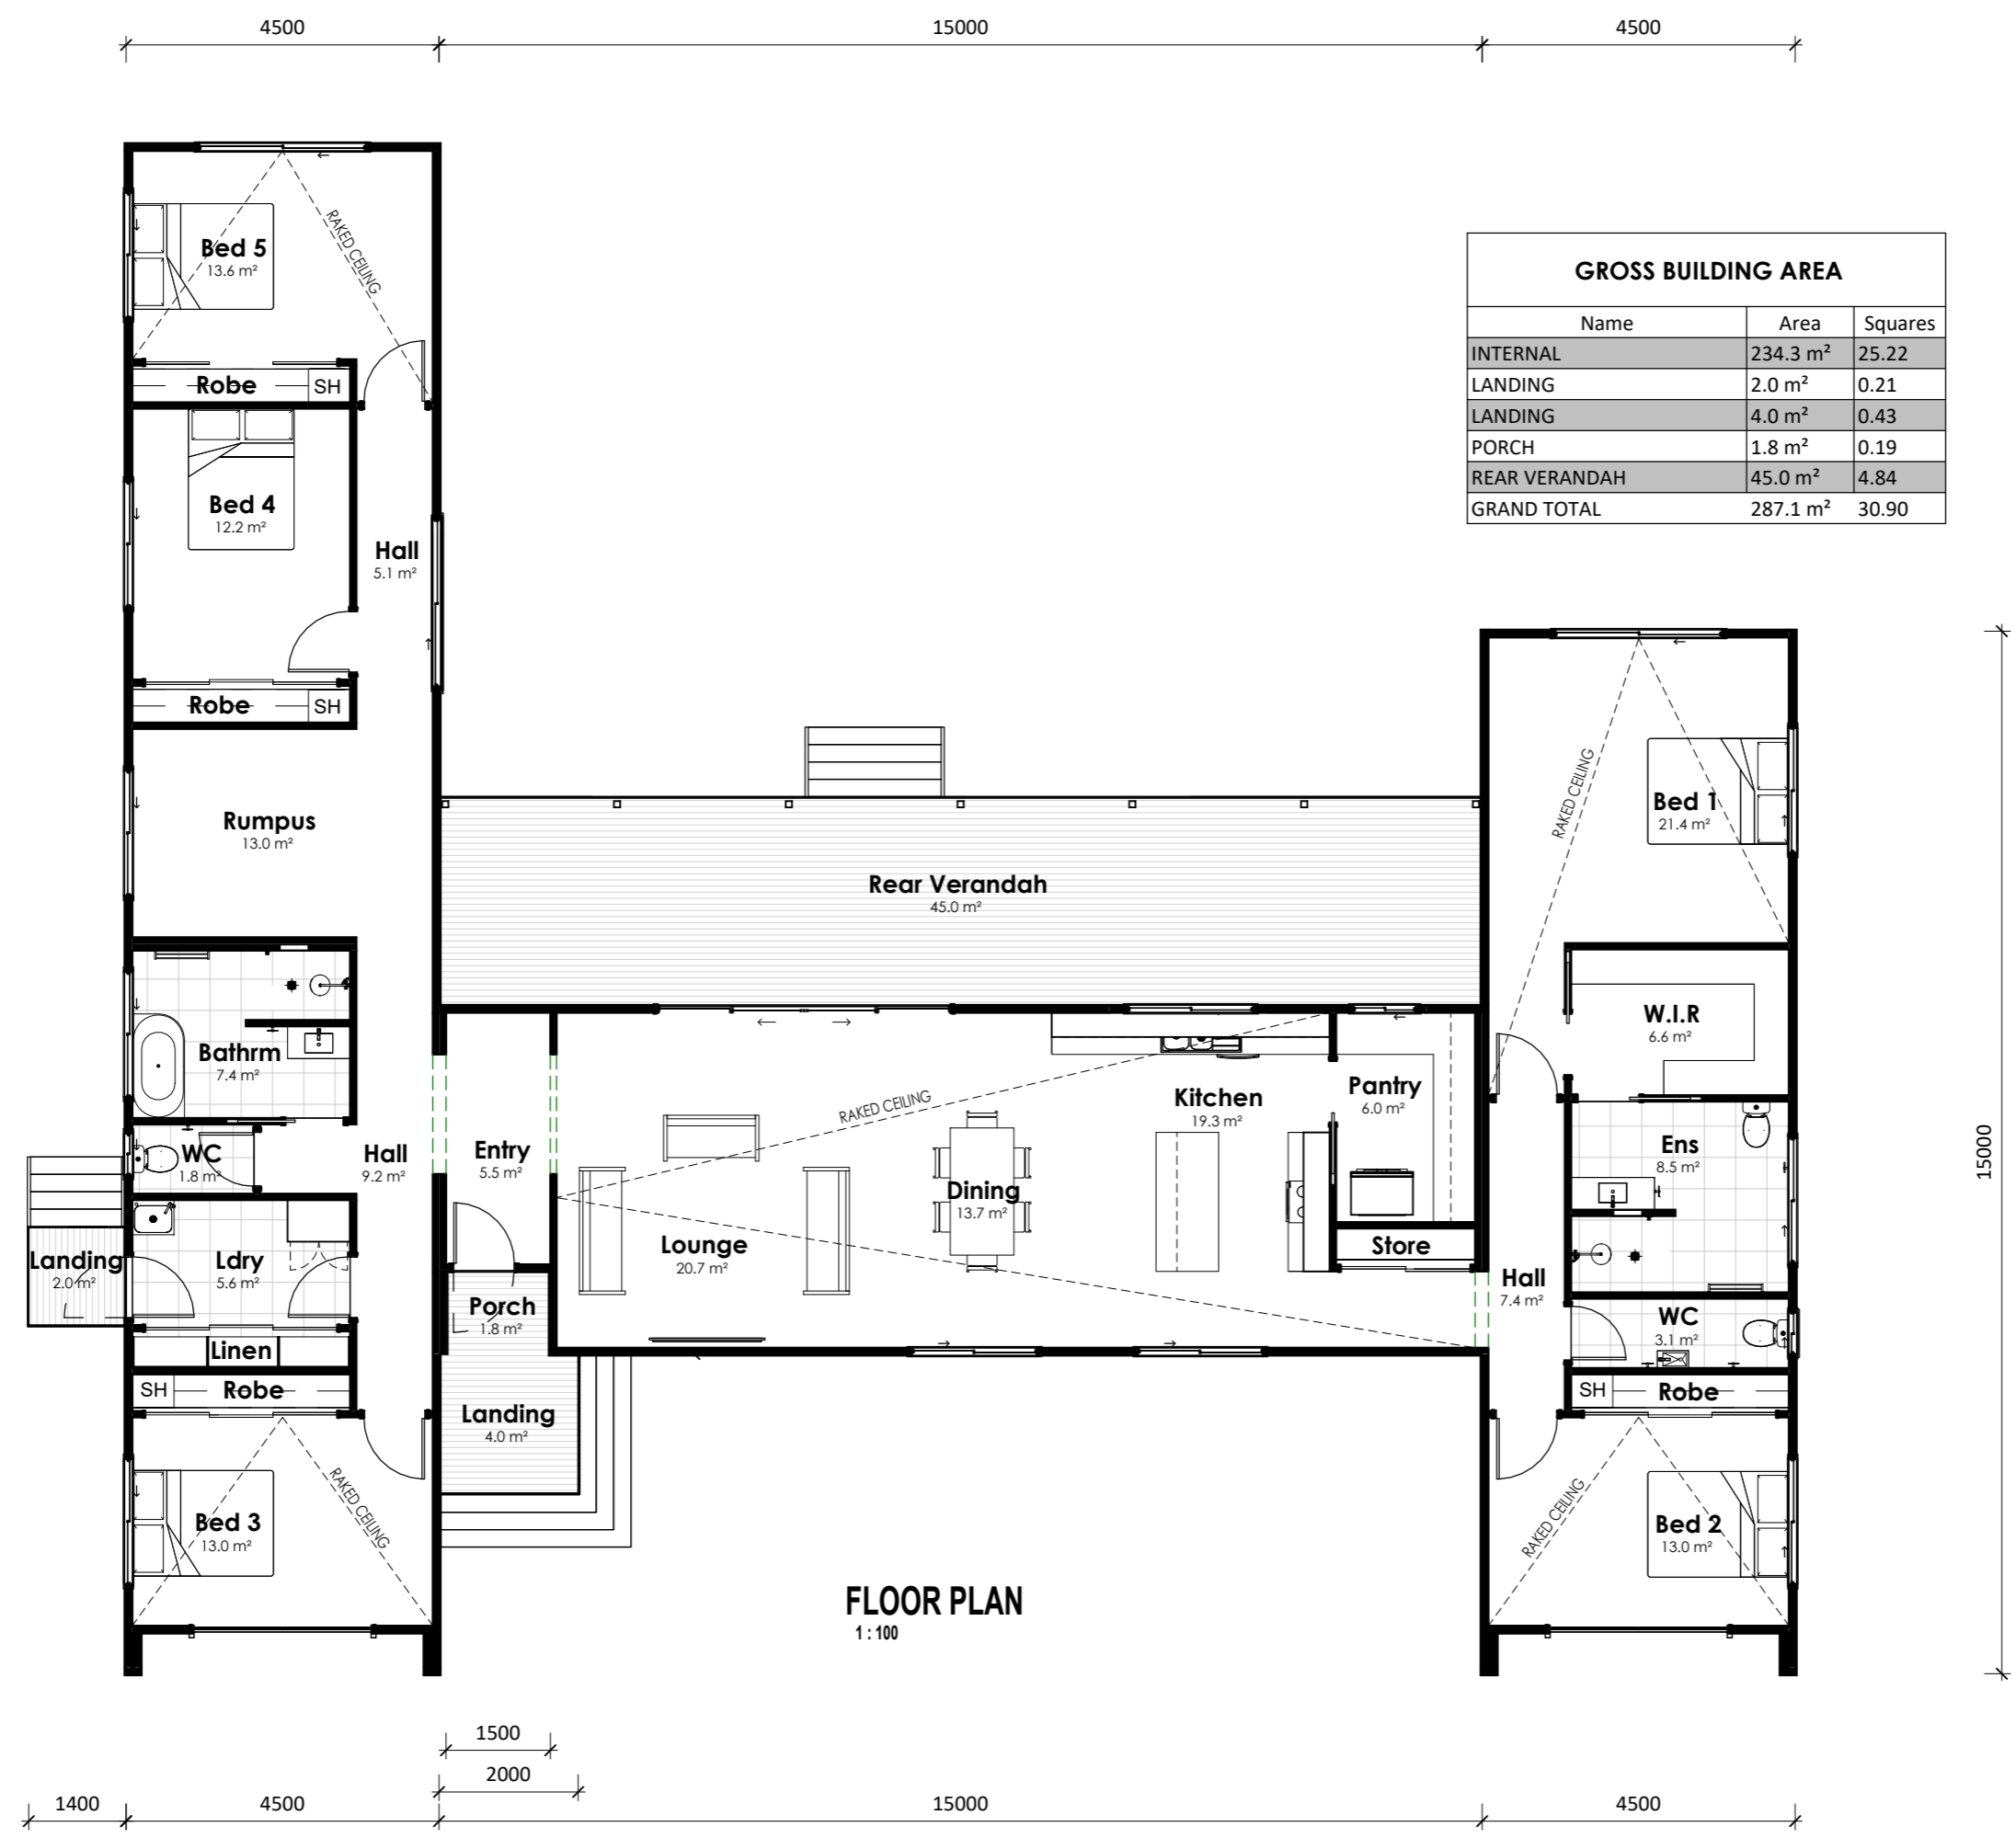

**FLOOR PLAN**  
1:100

# MALANEY 287

